



# 51X51 F&S LULA

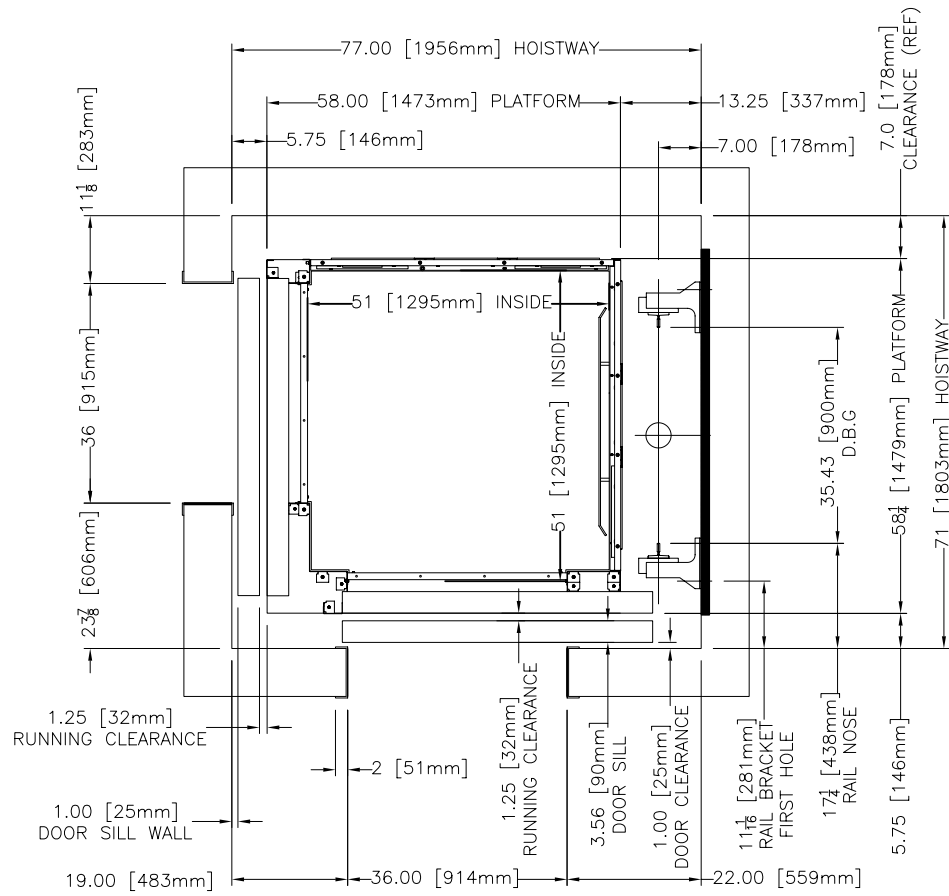

LEFT HAND

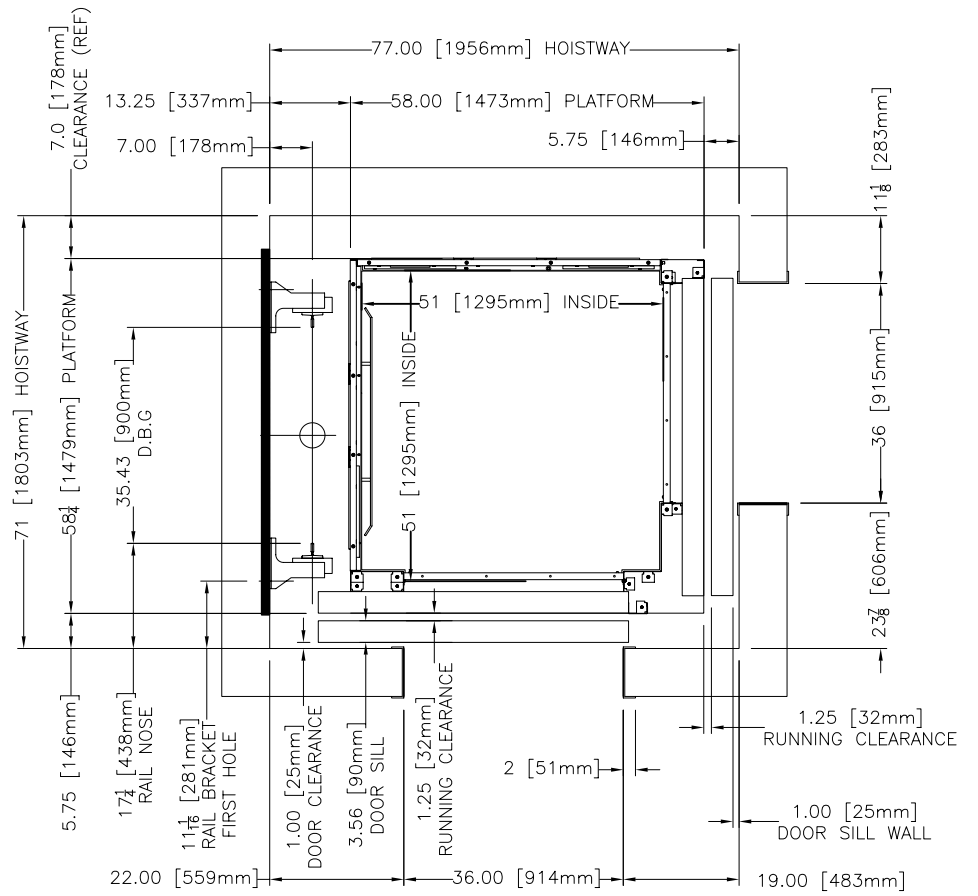

RIGHT HAND

|                    |                |                   |
|--------------------|----------------|-------------------|
| PROJECT NAME:      | XXXXX          | DRAWN BY: XX      |
| PROJECT NUMBER     | XXXXX          | CHECKED BY: XX    |
| LOCATION           | XXXXX          | DATE:             |
| ELEVATOR COMPANY   | XXXXX          | XXXXX             |
| GENERAL CONTRACTOR | XXXXX          | SCALE: NTS REV: X |
| ARCHITECT          | XXXXX          | SHEET: S1-P1/1    |
| DRAWING:           | 51X51 F&S LULA |                   |